
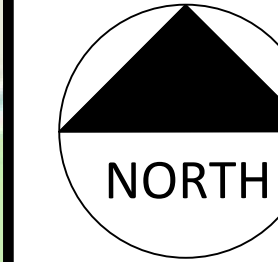
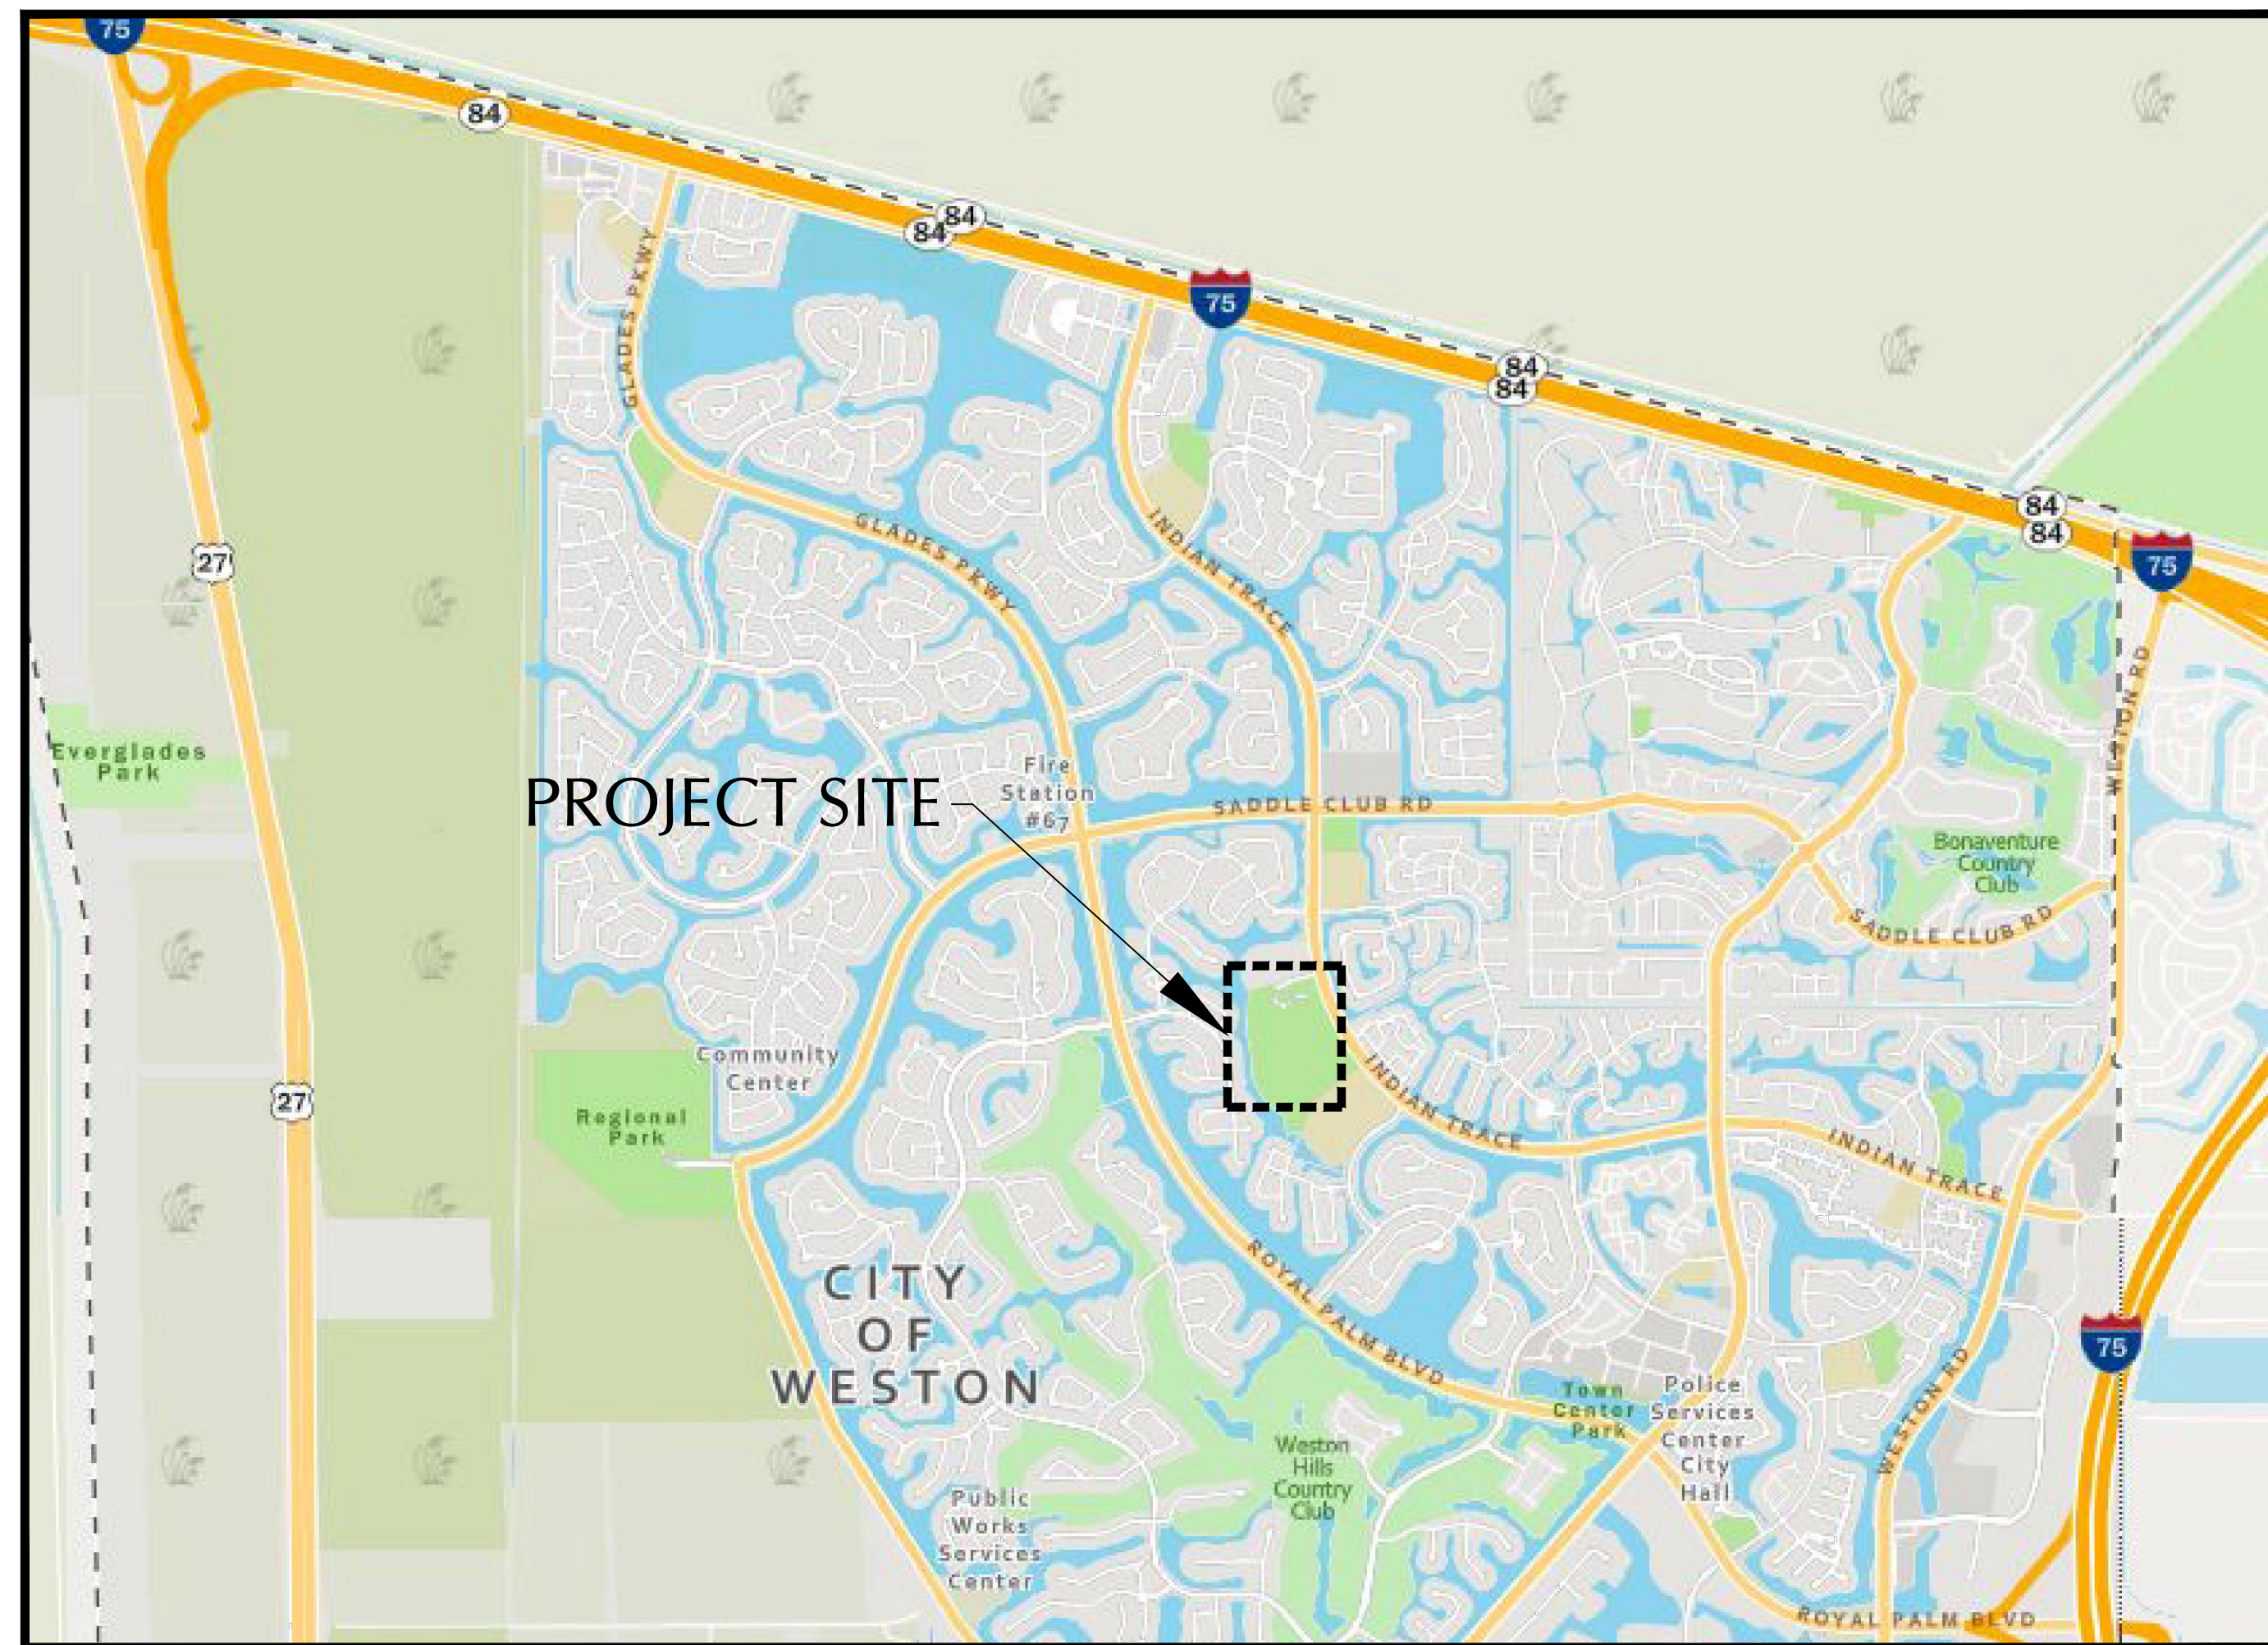


# TEQUESTA TRACE PARK TRACK RESURFACING

## 600 Indian Trace, Weston FL 33326

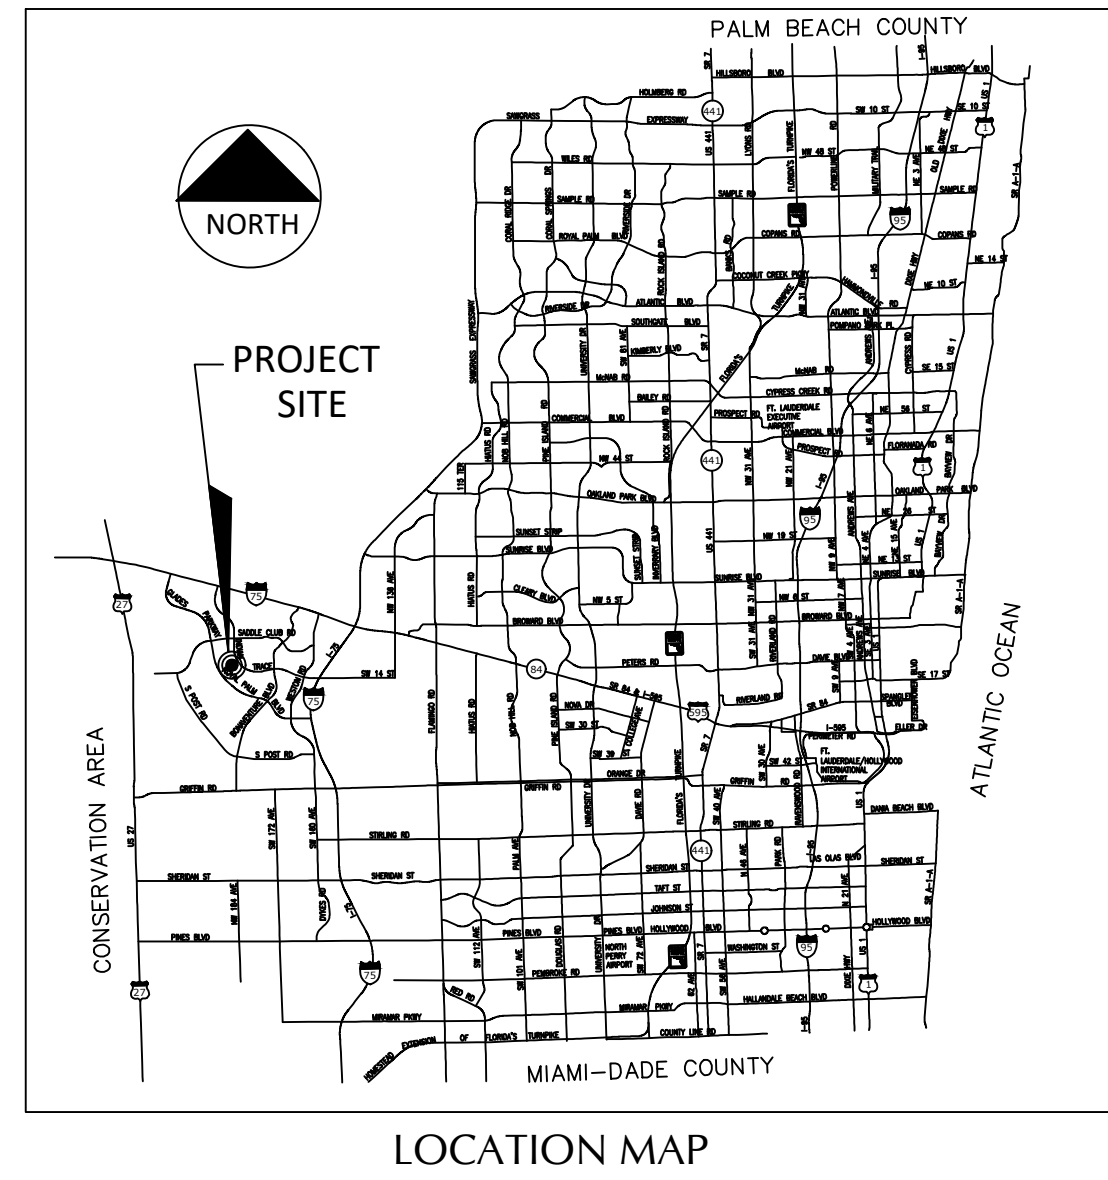


CITY OFFICIALS

MAYOR: MARGARET BROWN  
 COMMISSIONERS: BYRON L. JAFFE  
 MARY MOLINA-MACFIE  
 CHRIS EDDY  
 HENRY MEAD  
 CITY MANAGER/CEO: DONALD P. DECKER

### Project Location Map

### PROJECT SCOPE OF WORK

1. REPAIR, RESTORE, AND PREPARE EXISTING RUNNING TRACK FOR INSTALLATION OF NEW PAVED-IN-PLACE SYNTHETIC TRACK SYSTEM BY BEYNON SPORTS SURFACES OR EQUAL.
2. INSTALL APPROVED PAVED-IN-PLACE SYNTHETIC TRACK SYSTEM, LINE STRIPING AND TRACK MARKINGS PER CITY REQUIREMENTS.
3. OBTAIN ALL PERMITS AS REQUIRED FROM ALL AGENCIES HAVING JURISDICTION.

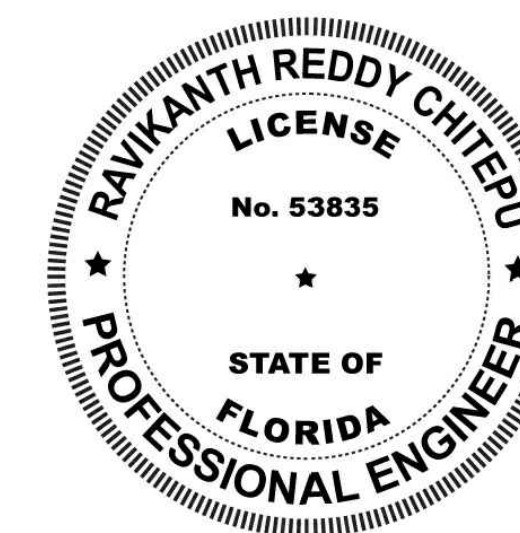

THIS ITEM HAS BEEN DIGITALLY SIGNED AND SEALED BY

ON THE DATE ADJACENT TO THE SEAL

PRINTED COPIES OF THIS DOCUMENT ARE NOT CONSIDERED SIGNED AND SEALED AND THE SIGNATURE MUST BE VERIFIED ON ANY ELECTRONIC COPIES

CITY OF WESTON PUBLIC WORKS  
 2599 SOUTH POST ROAD  
 WESTON FL 33327  
 954-385-2600

REDDY CHITEPU, P.E. 53835

THE ABOVE NAMED PROFESSIONAL ENGINEER SHALL BE RESPONSIBLE FOR THE FOLLOWING SHEETS IN ACCORDANCE WITH THE RULE 61G15-23.004, F.A.C.


SHEET NO.	SHEET TITLE
1	COVER PAGE
2	PROJECT KEY PLAN, AERIAL, DETAIL & SPECIFICATIONS
3	RUNNING TRACK SITE PLAN

BID SET 05-15-23

PERMITTING AGENCIES	DATE SUBMITTED	CGACOW INITIALS	DATE APPROVED	PERMIT NUMBER
CITY OF WESTON - BUILDING DEPARTMENT APPROVAL	-	-	-	-
CITY OF WESTON - UTILITY ENGINEERING APPROVAL	-	-	-	-
CITY OF WESTON - LANDSCAPING APPROVAL	-	-	-	-
CITY OF WESTON - ZONING APPROVAL	-	-	-	-

NO	DATE	REVISION	BY

SHEET NO.	SHEET TITLE
1	COVER PAGE
2	PROJECT KEY PLAN, AERIAL, DETAIL & SPECIFICATIONS
3	RUNNING TRACK SITE PLAN

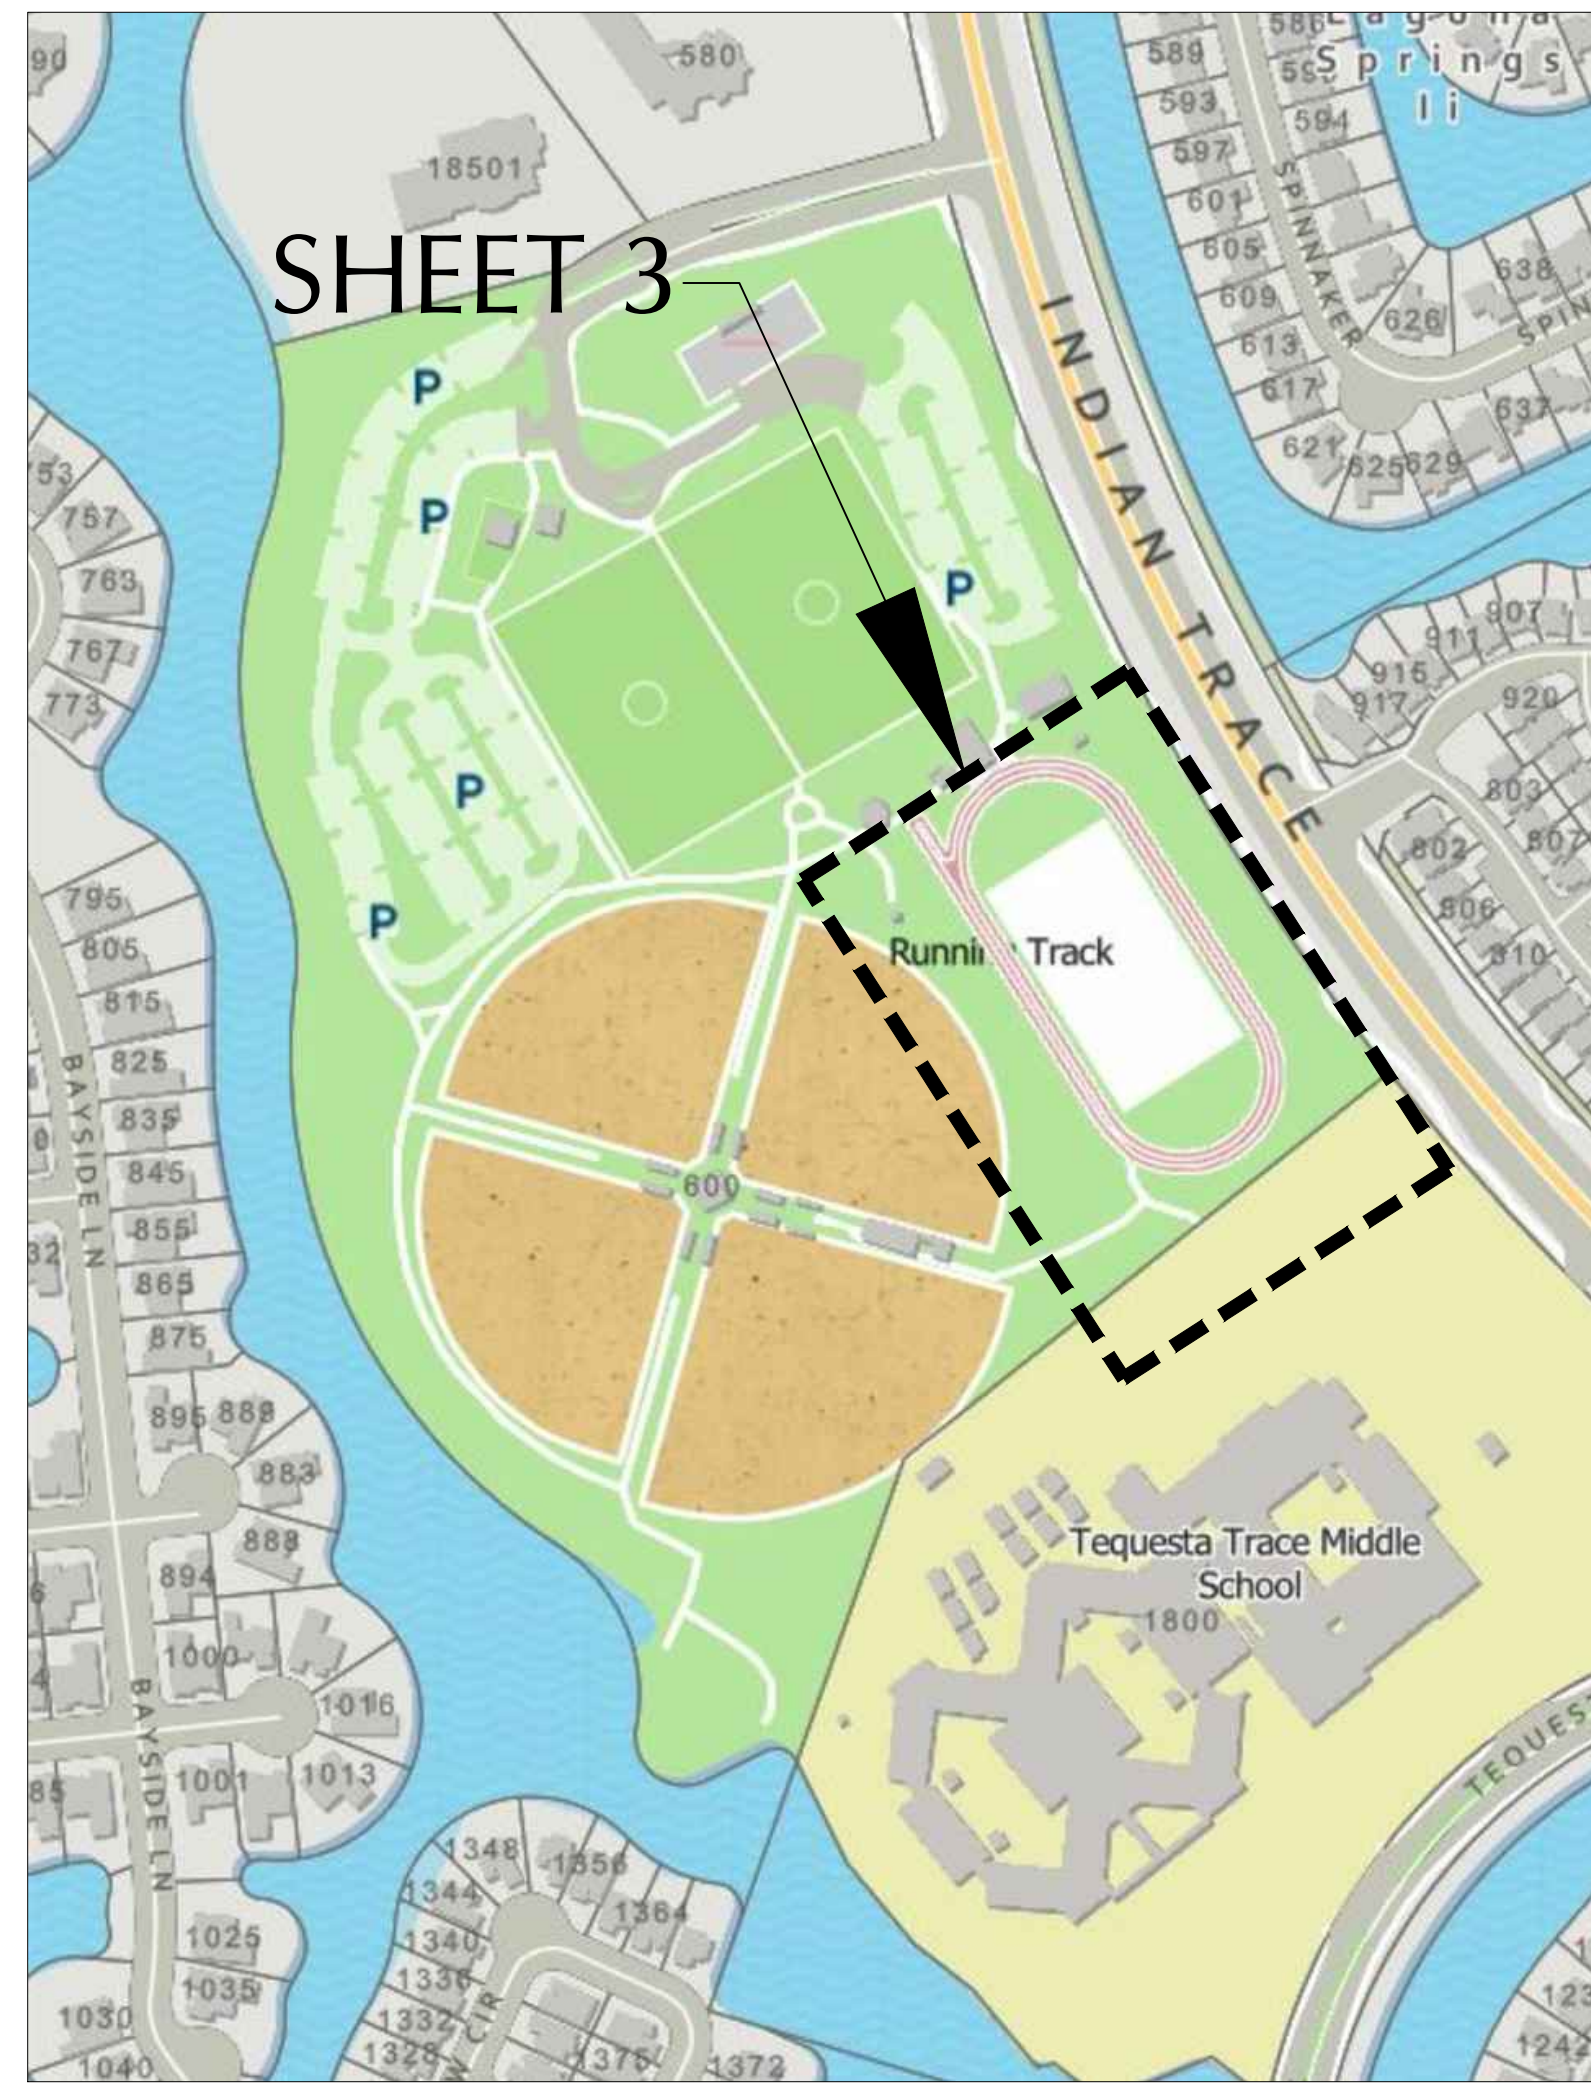

PROJECT KEY PLAN

NOTES:

1. DESIGN BASIS FOR TRACK SYSTEM: BSS 200 PAVED-IN-PLACE SYNTHETIC TRACK SYSTEM BY BEYNON SPORTS SURFACES.
2. EQUAL PRODUCTS, IF PROPOSED, SHALL BE WITH CITY APPROVAL.



EXISTING RUNNING TRACK AERIAL

# BSS 200

## PAVED-IN-PLACE SYNTHETIC TRACK SYSTEM

Achieve optimal performance while maximizing your value with the BSS 200 - a premier micro-encapsulated track system built for every budget and virtually every level of competition.

The BSS 200 starts with a paved-in-place base layer of high performance polyurethane and SBR rubber granules. It's then coated with our **two-component polyurethane sealer**, making the surface **impermeable**. Pigmented EPDM granules and single component polyurethane structural spray combine to form the spray-applied top layer. The environmentally friendly **BEYPUR 160 water-based structural spray** is another option that can be applied to the top layer that only Beynon Sports Surfaces offers.


Perfect for **training or competition**, the BSS 200 is guaranteed by a comprehensive five-year warranty.

- └ Low-maintenance
- └ Water can't penetrate the surface and cause damage
- └ Environmentally friendly BEYPUR
- └ 160 water-based structural spray
- └ Optimal performance while maximizing your value

**Information**


**Beynon Sports Surfaces**  
 16 Alt Road Hunt Valley, Maryland 21030  
 (410) 771-9473 | www.beynonports.com

**AN IMPERMEABLE TRACK SYSTEM THAT DELIVERS ALL-WEATHER PERFORMANCE**

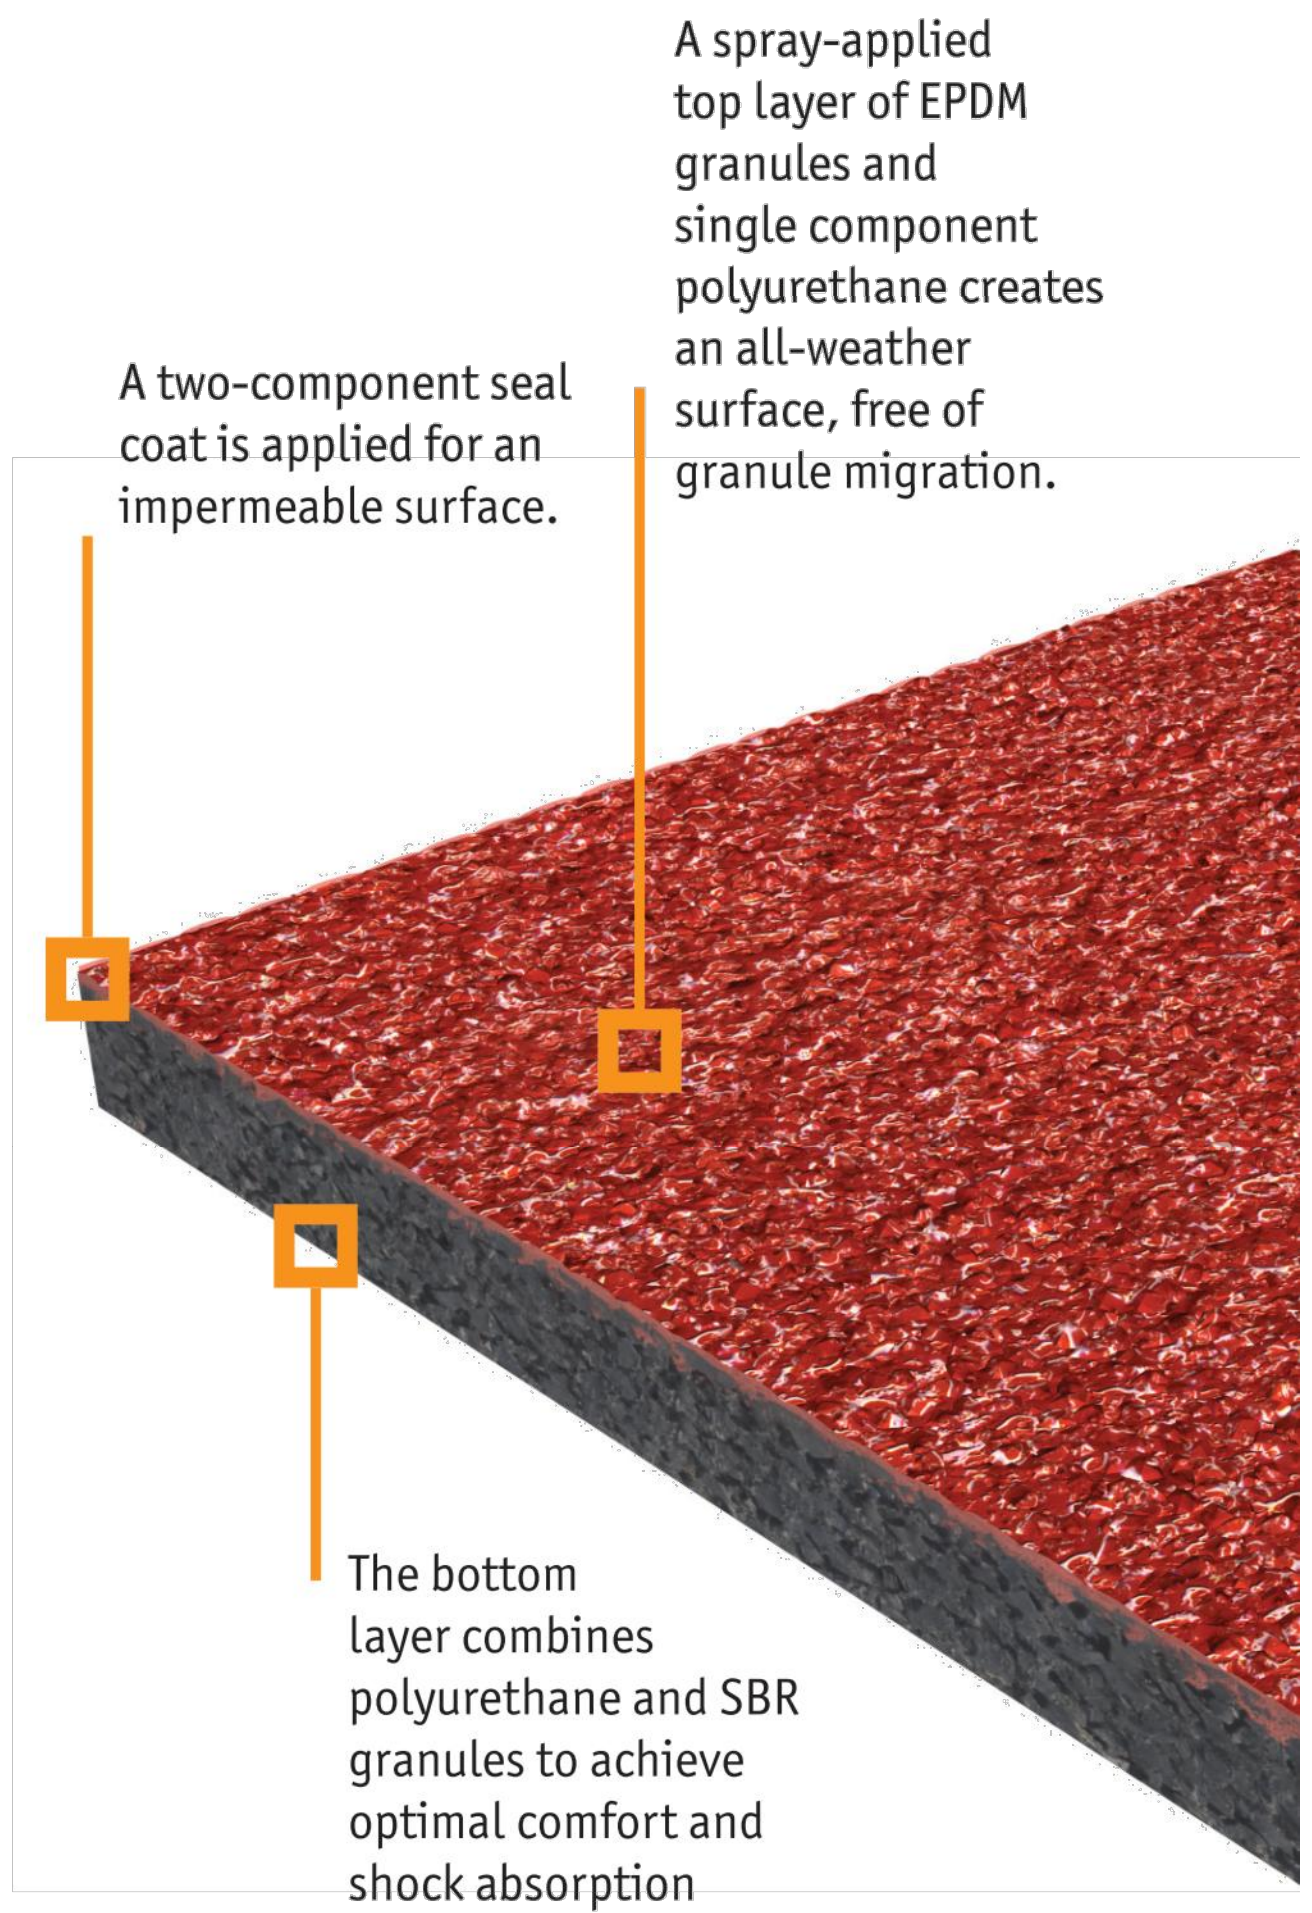

THE ULTIMATE SURFACE EXPERIENCE




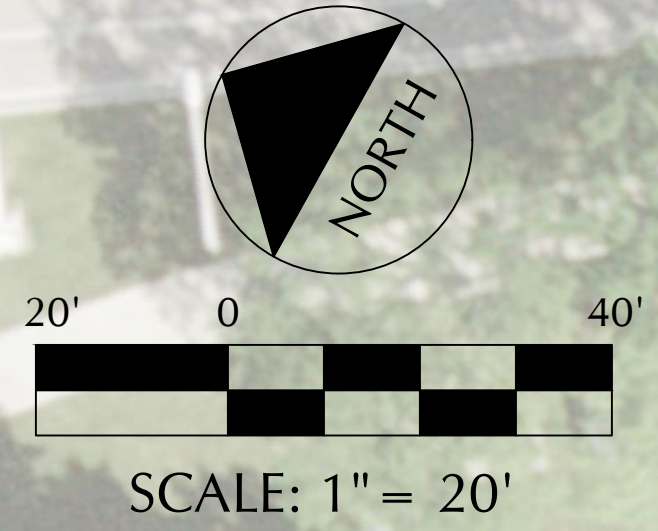

Engineering Division  
 Drawn by: S. Fabiani / C. Casio  
 Checked by: RC  
 As-built drawn by:  
 Field Inspector:  
 Field Book No:

Date: 05-15-23  
 Date: 05-15-23  
 Date:

Sheet  
**3**

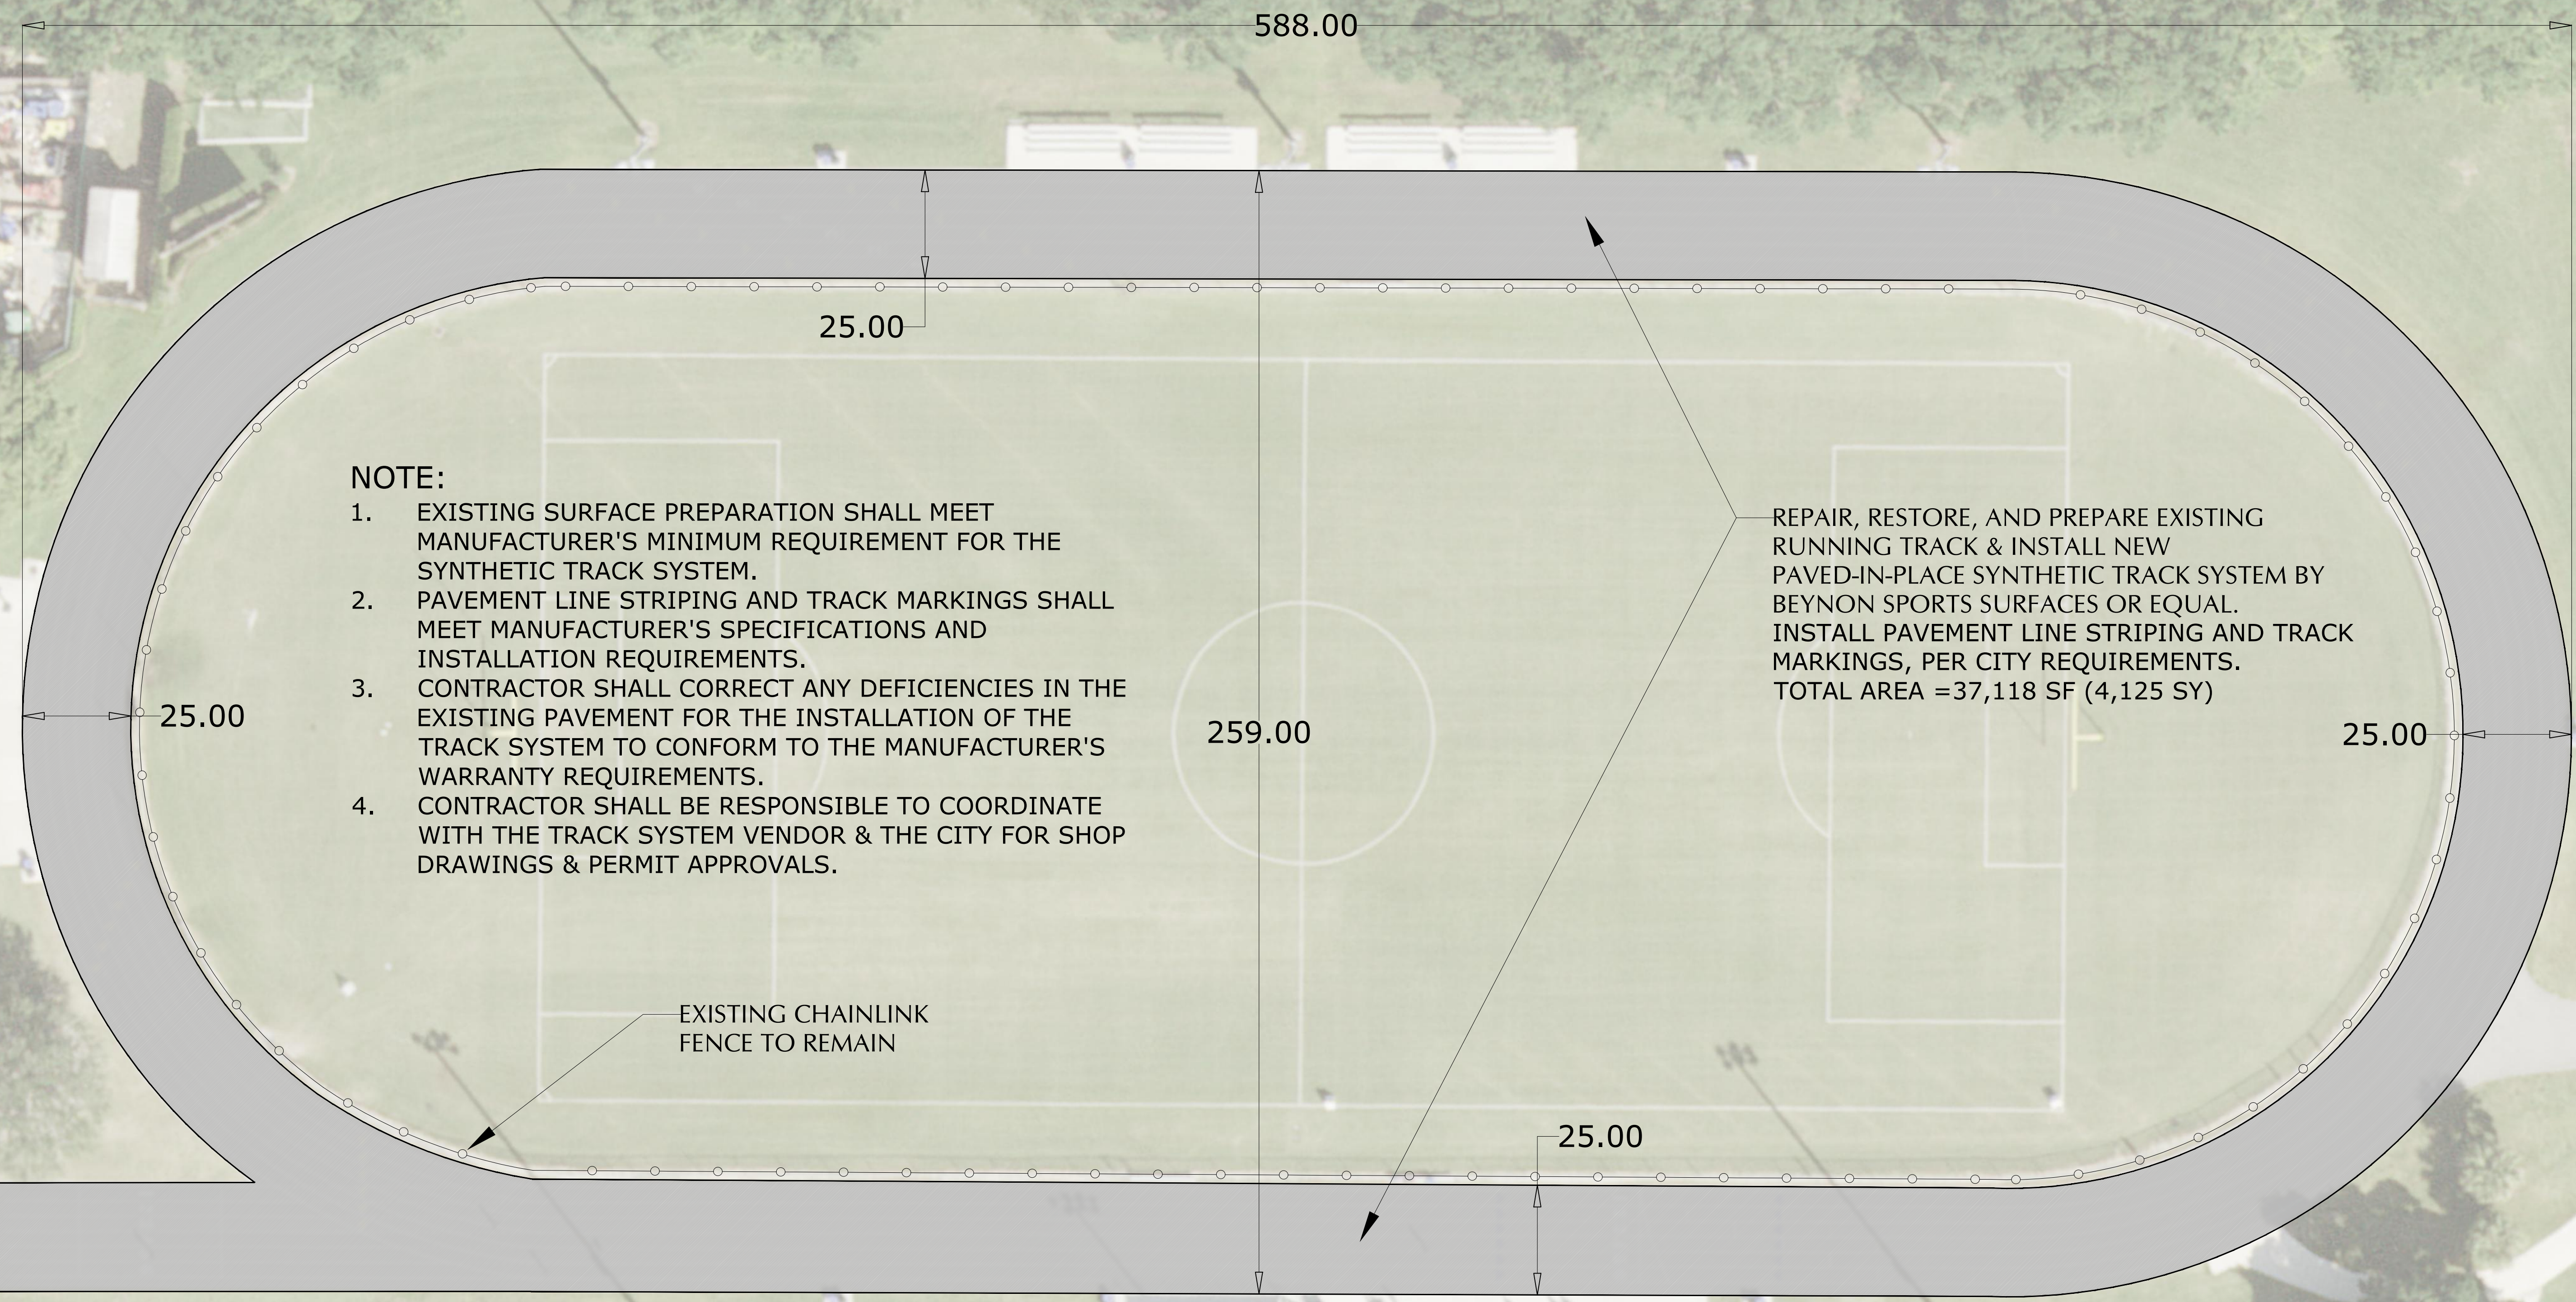

**NOTE:**

1. EXISTING SURFACE PREPARATION SHALL MEET MANUFACTURER'S MINIMUM REQUIREMENT FOR THE SYNTHETIC TRACK SYSTEM.
2. PAVEMENT LINE STRIPING AND TRACK MARKINGS SHALL MEET MANUFACTURER'S SPECIFICATIONS AND INSTALLATION REQUIREMENTS.
3. CONTRACTOR SHALL CORRECT ANY DEFICIENCIES IN THE EXISTING PAVEMENT FOR THE INSTALLATION OF THE TRACK SYSTEM TO CONFORM TO THE MANUFACTURER'S WARRANTY REQUIREMENTS.
4. CONTRACTOR SHALL BE RESPONSIBLE TO COORDINATE WITH THE TRACK SYSTEM VENDOR & THE CITY FOR SHOP DRAWINGS & PERMIT APPROVALS.

REPAIR, RESTORE, AND PREPARE EXISTING RUNNING TRACK & INSTALL NEW PAVED-IN-PLACE SYNTHETIC TRACK SYSTEM BY BEYNON SPORTS SURFACES OR EQUAL. INSTALL PAVEMENT LINE STRIPING AND TRACK MARKINGS, PER CITY REQUIREMENTS. TOTAL AREA = 37,118 SF (4,125 SY)

EXISTING CHAINLINK FENCE TO REMAIN

**RUNNING TRACK SITE PLAN**  
**TEQUESTA TRACE PARK RUNNING TRACK RESURFACING**  
 600 Indian Trace, Weston FL 33326

**CITY OF WESTON**  
 DEPARTMENT OF PUBLIC WORKS  
 2599 South Post Road, Weston, Florida 33327

